

N:\PROJECTS\01-13-71 MH - St. Mary's River Rapid Habitat Feasibility Assessment\03 Data\PL CAD\01-13-71_Whitefish Creek_02-20-2015.dwg



LEGEND

PROPOSED CHANNEL IMPROVEMENTS

WETLAND AREA


FLOW DIRECTION

SURVEYED BANKFULL

SURVEYED EDGE OF WATER

WOODY DEBRIS

SHRUB PLANTING

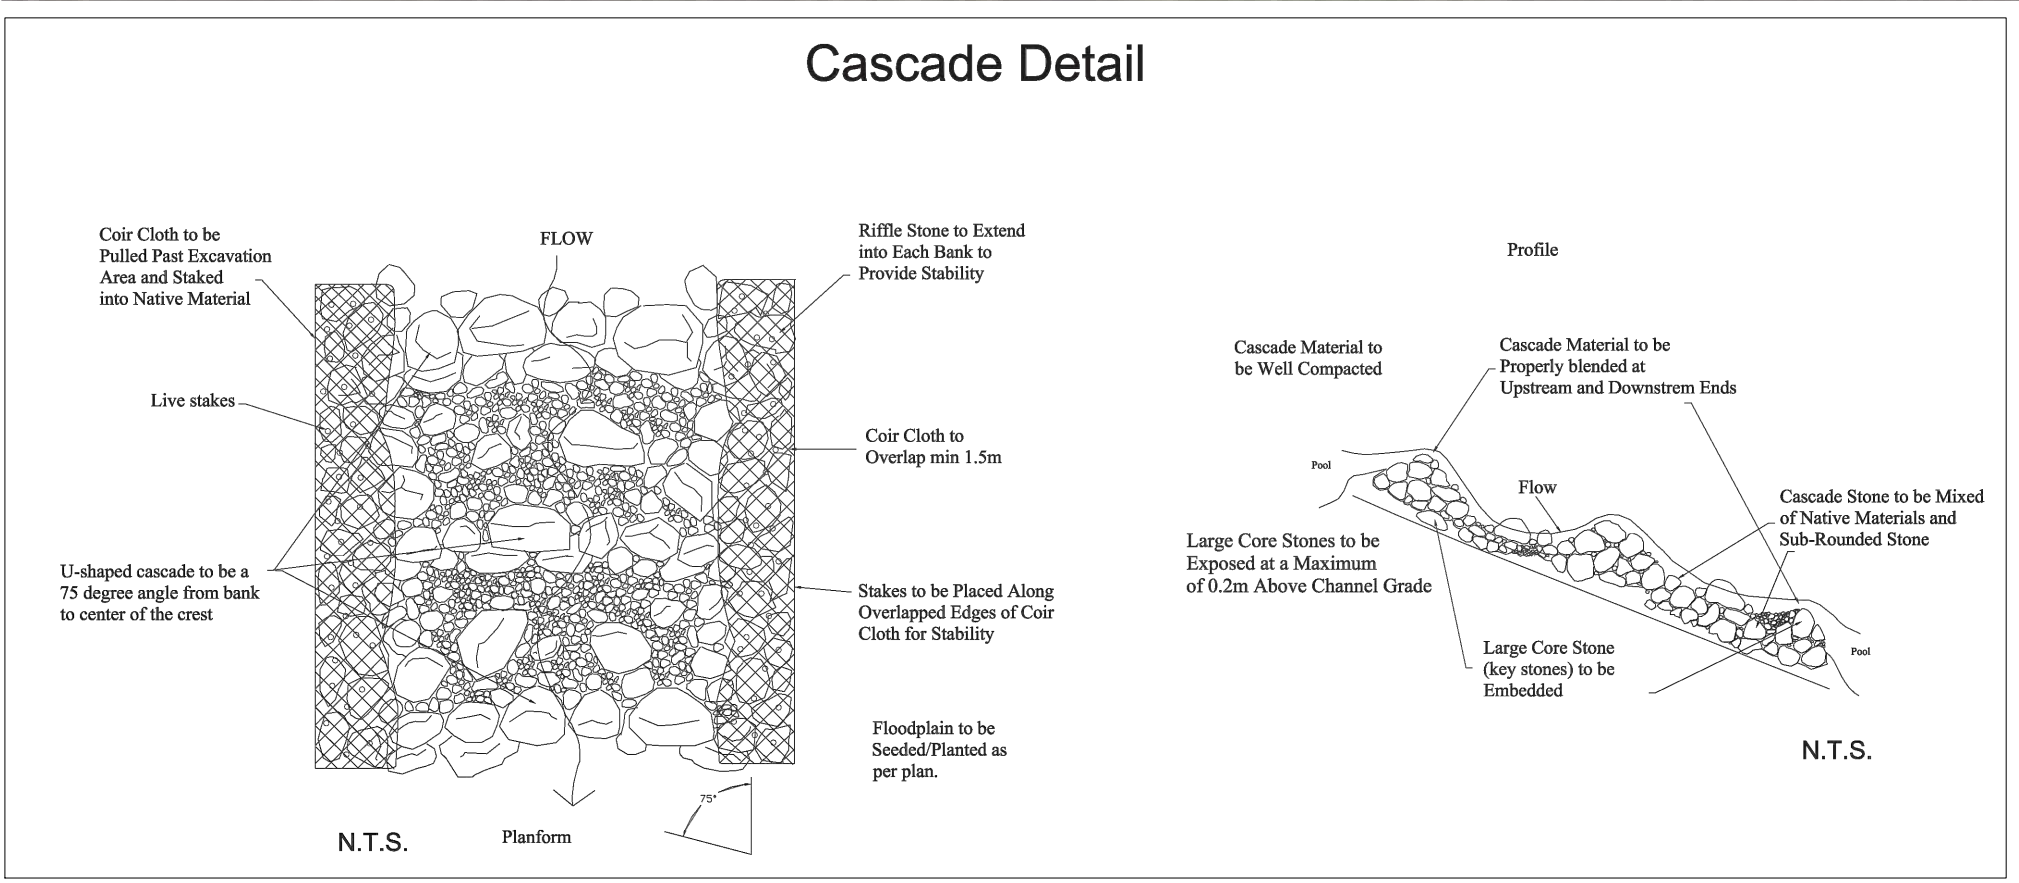


UPPER WHITEFISH CREEK
HABITAT ENHANCEMENT CONCEPT
PLAN VIEW

ST. MARY'S RIVER HABITAT
FEASIBILITY STUDY

PROJECT NO.
01-13-71

SHEET No.
01

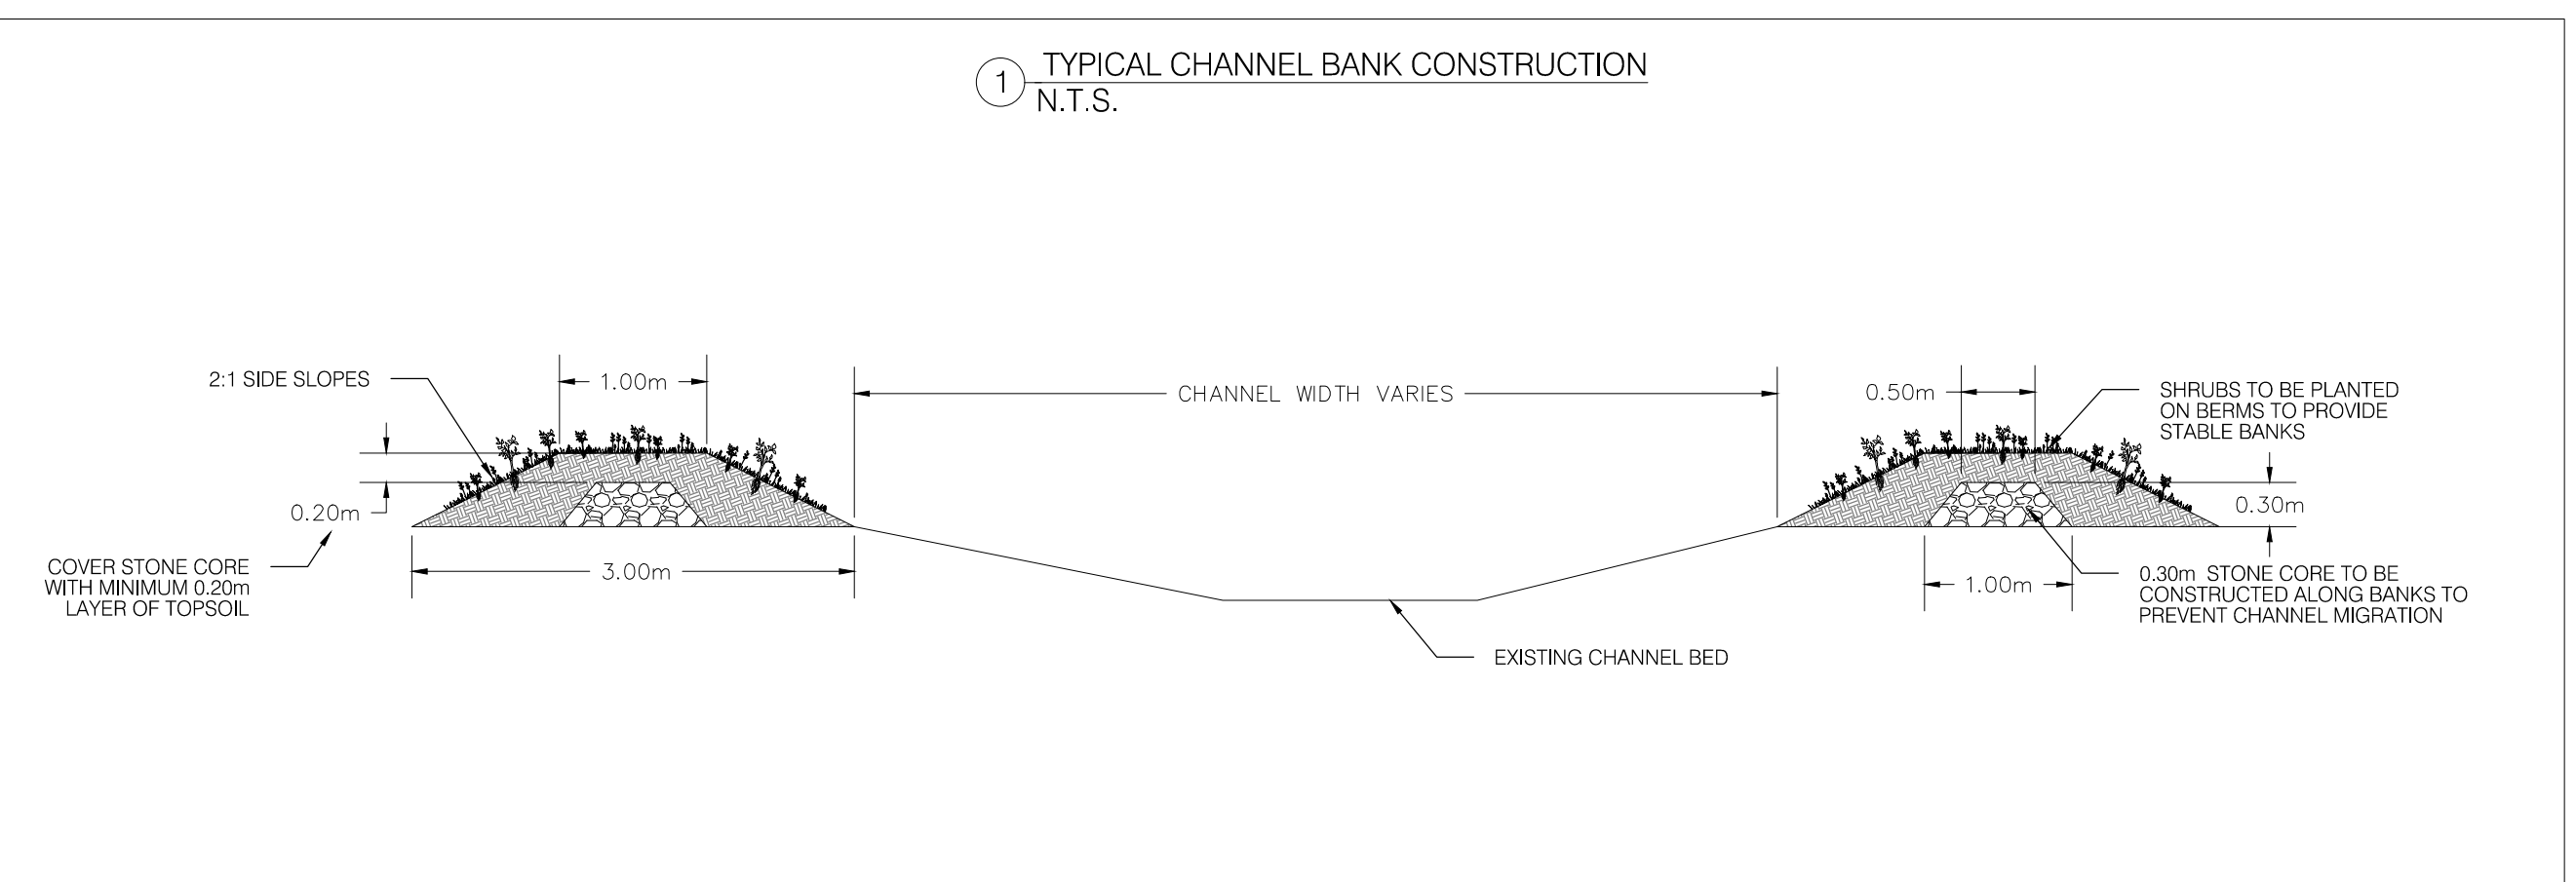

SCALES

1:500 PLAN

0 15 30 Meters



PROJECT NO.
01-13-71

SHEET No.
02